




Site Statistics:


Total Site Area: 10,152.5 m
 Existing Building Coverage: 696.85 m (6.9%)
 Proposed Building Coverage: 278.74 m (2.7%)
 Total Building Coverage: 975.59 m (9.6%)
 Landscaped Area: 4,558.78 m (44.9%)
 Total Allocated Area: 5,535 m (54.5%)
 Parking Spaces Provided: 15 Standard, 1 Barrier Free

Legend:

- Denotes Unit Entry/Exit
- ⊗ Denotes Well Location
- ⊠ Denotes Holding Tank
- OHD Denotes Overhead Door
- DC Denotes Depressed Curb
- ST Denotes Storm Sewer
- CLSW Denotes Center Line of Swale
- ⊠ Designated Fire Route Sign (every 25 meters max.)
- H Denotes Elevated Handicap Sign min 1.2 meters above ground, (fastened to the office building).

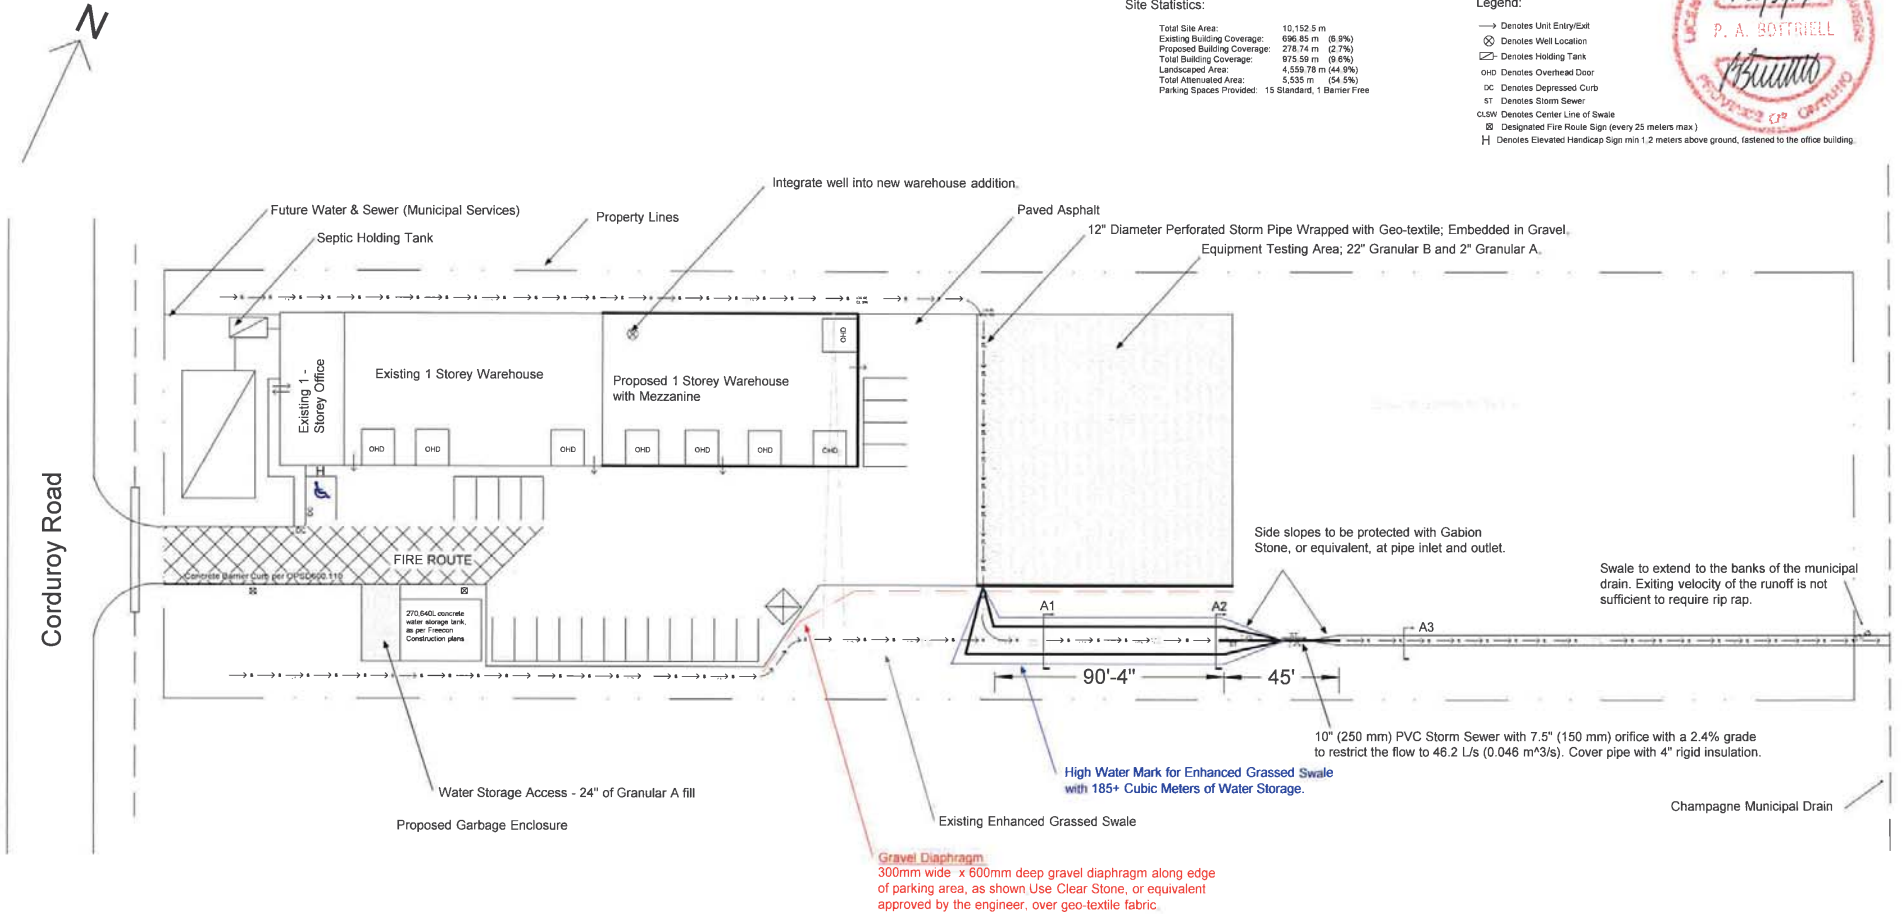

Corduroy Road

 

General Conditions	
1. The contractor is responsible for checking and verifying all information including but not limited to: dimensions, setbacks, elevations, easement, utility locations, and details. Discrepancies to be reported to the engineer.	2. All work and materials to be in compliance with all municipal, provincial and local codes, regulations and by-laws and in accordance with industry best practices.

Oaktree Engineering Ltd.
 Property Inspection Network
 684A Bronson Avenue
 Ottawa, On. K1S 4E9
 Tel: (613) 234 - 3000
 www.propertyinspection.ca

Title: Site Plan	
Address: 347 Corduroy Road	
File No.	Dwg No. 1
Scale	Date 04/10/2019
Drawn By:	Patrick Baggott
Revised By:	Phil Bottriel

